


NOISE ATTENUATION FENCE DETAIL



END ELEVATION

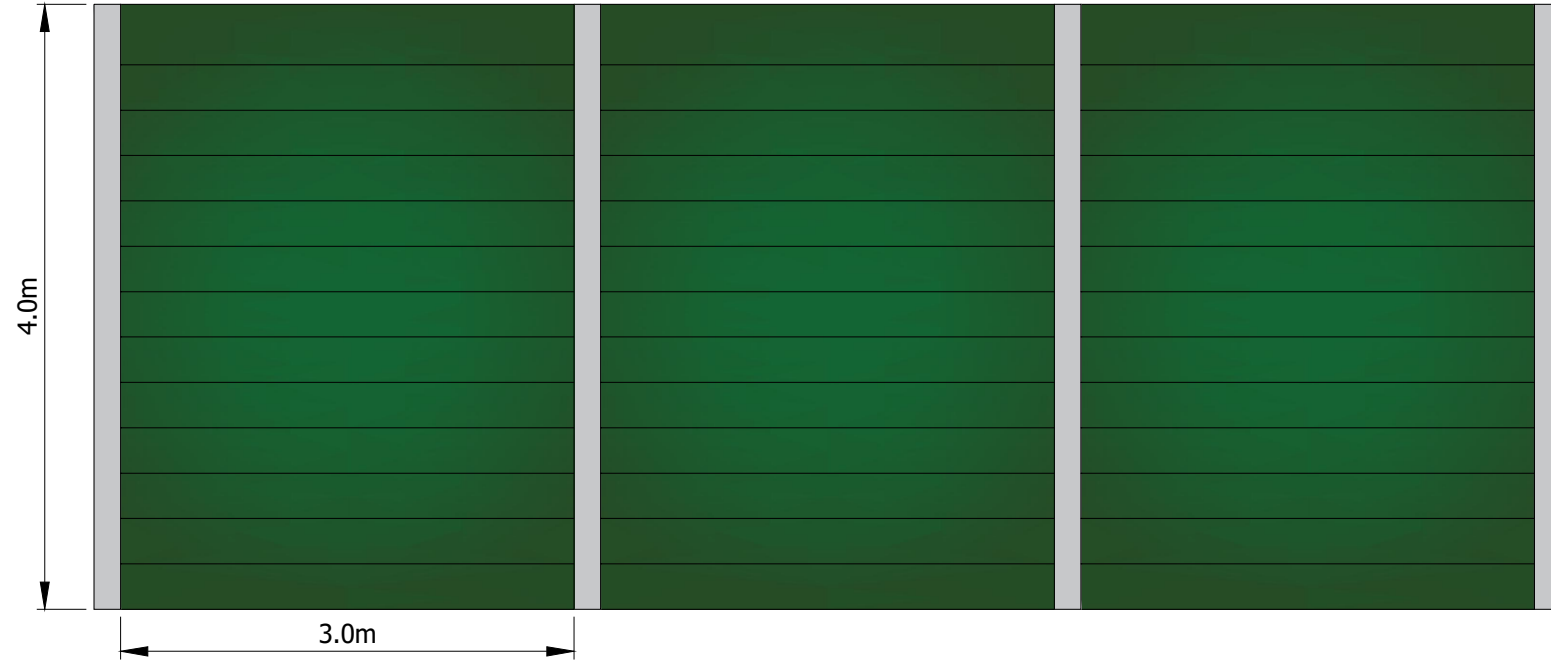

FRONT ELEVATION



SCALE 1:50 @ A3